
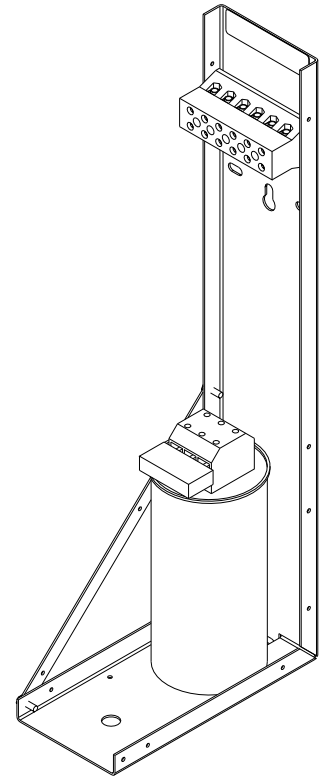
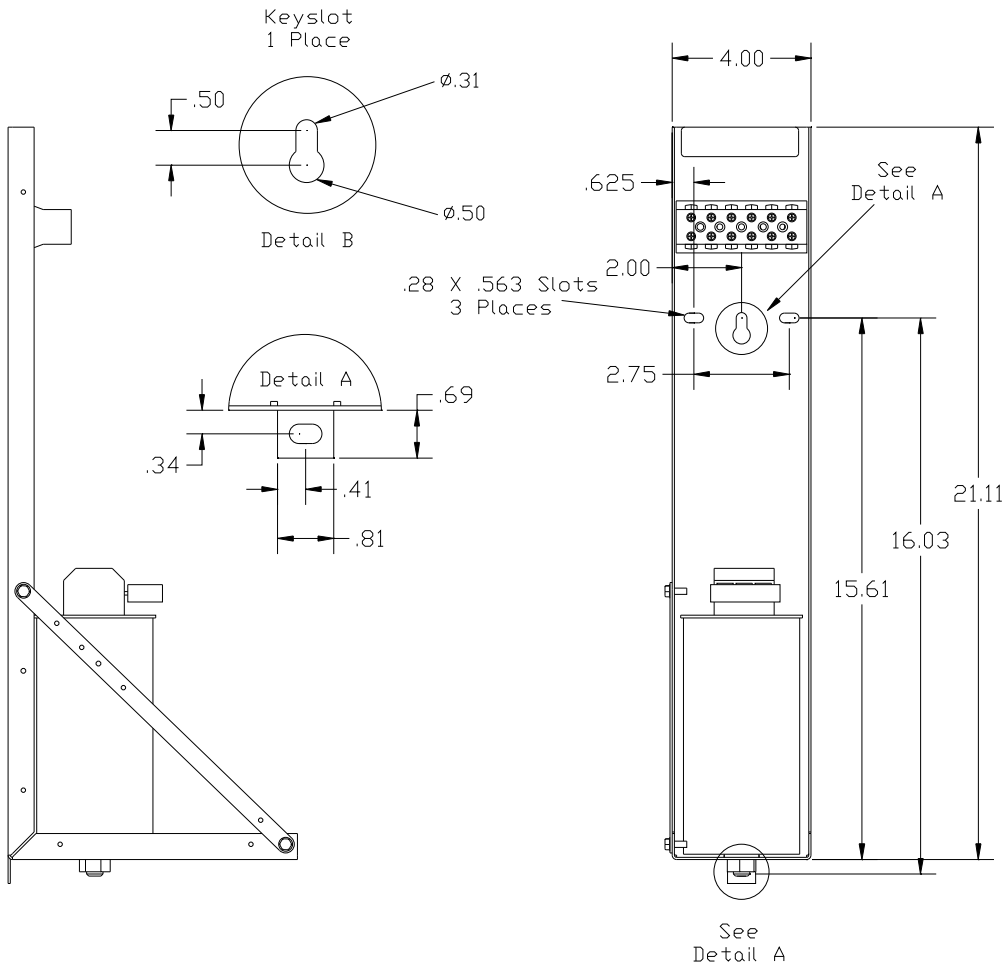


KPCUL006A60 | 480V | 6kVar | 20hp | 5.9lbs

Torque || Customer Wire
 35 (in·lbs) || 1-4 (AWG)
 30 (in·lbs) || 6-14 (AWG)
 25 (in·lbs) || 16-20 (AWG)
 20 (in·lbs) || 22 (AWG)

Note: 27908, Manual KPC Installation Guide
 Must Ship With Each Assembly

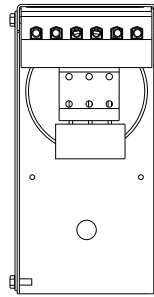

TCL, LLC CLAIMS PROPRIETARY RIGHTS IN THE MATERIAL HEREIN DISCLOSED. IT IS SUPPLIED WITHOUT PREJUDICE TO ANY PATENT RIGHTS OF TCL AND MAY NOT BE REPRODUCED OR USED TO MANUFACTURE ANYTHING SHOWN THEREIN WITHOUT WRITTEN PERMISSION FROM TCL.				TOLERANCES (EXCEPT AS NOTED): DECIMAL	W132 N10611 Grant Drive Germantown, WI 53022	
				.XX ± .03		
	C	3093 CAP CHG	5/8/14	BMZ	.XXX ± .01	KPCUL006A60, 20HP, 6kVar PANELIZED CAPS
	B	2805 UPDATE BRACKET	1/9/12	DSW	FRACTIONAL ± 1/32	
A	AS BUILT	9/1/11	DSW	ANGULAR ± 1/2°	DRN BY: DSW DATE: 8/22/11 DWG. NO.: 104786DG SCALE: TO FIT SIZE: C	
NO	REVISION	DATE	BY		SHT. 1 OF 1	