


KPCUL015A60, 480V, 15kVar, 40HP, 50HP.

APPROX. WEIGHT: 6LBS

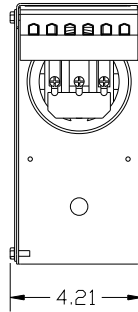




TORQUE(LB-IN)=CUSTOMER WIRE

35=1 AWG THRU 4 AWG


30=6 AWG THRU 14 AWG

25=16 AWG THRU 20 AWG

20=22 AWG

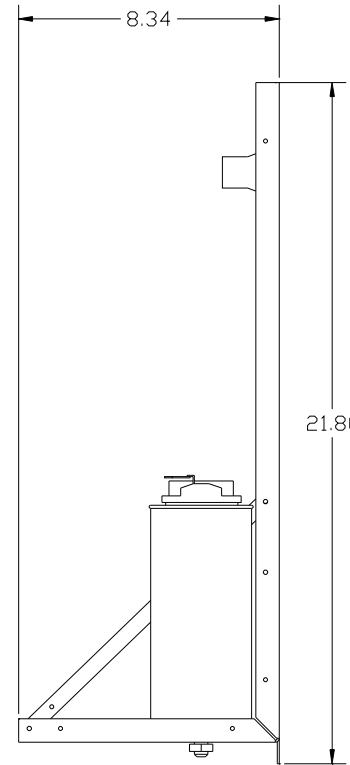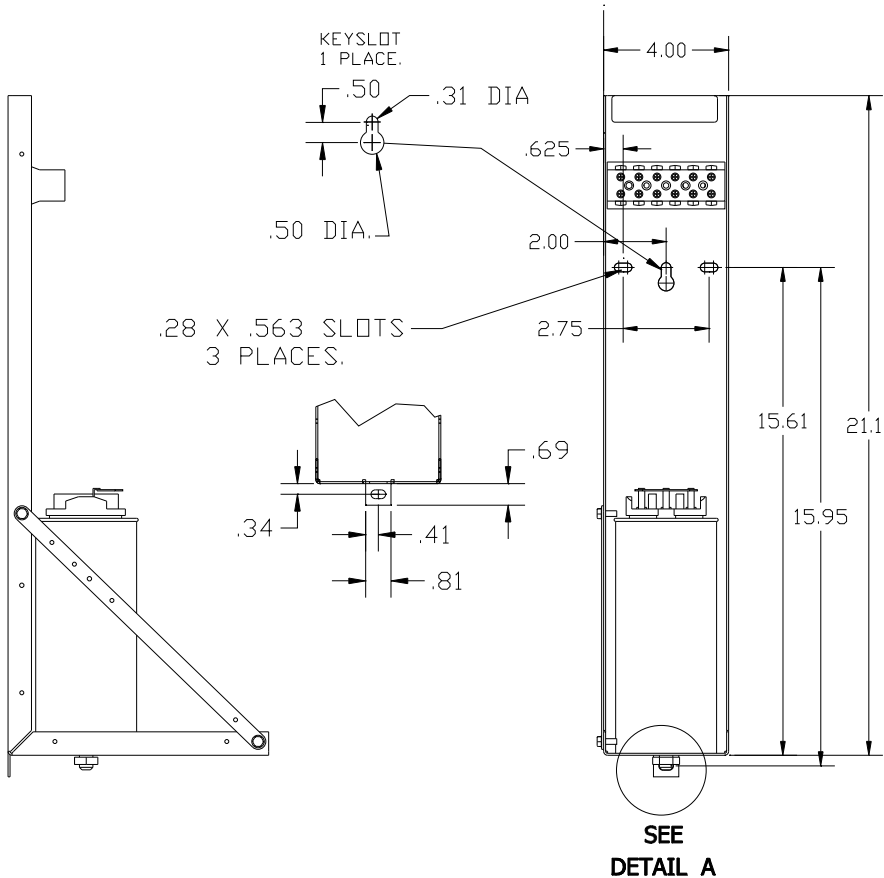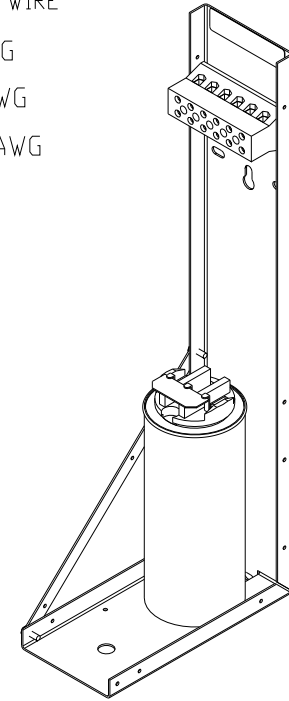

NOTE: 27908, Manual KPC Installation Guide
MUST SHIP WITH EACH ASSEMBLY.

<p>TCL, LLC CLAIMS PROPRIETARY RIGHTS IN THE MATERIAL HEREIN DISCLOSED. IT IS SUPPLIED WITHOUT PREJUDICE TO ANY PATENT RIGHTS OF TCL AND MAY NOT BE REPRODUCED OR USED TO MANUFACTURE ANYTHING SHOWN THEREIN WITHOUT WRITTEN PERMISSION FROM TCL.</p>				TOLERANCES (EXCEPT AS NOTED) DECIMAL	 w132 N10611 Grant Drive Germantown, WI 53022	
				.XX ± .03		
	C	3093 CAP CHG	5/8/14	BMZ	.XXX ± .01	40HP, 50HP, 15kVar. PANELIZED CAPS
	B	2805 UPDATE BRACKET	1/9/12	DSW	FRACTIONAL ± 1/32	
	A	AS BUILT	9/1/11	DSW	ANGULAR ± 1/2°	DRN BY DSW DATE 8/22/11 DWG. NO. 104789DG SCALE TO FIT SIZE C
NO	REVISION	DATE	BY		SHT. 1 OF 1	