

KPCUL020C60, 600V, 20kVar, 60HP.  
 APPROX. WEIGHT: 7.1LBS








TORQUE(LB-IN)=CUSTOMER WIRE

35=1 AWG THRU 4 AWG

30=6 AWG THRU 14 AWG

25=16 AWG THRU 20 AWG

20=22 AWG

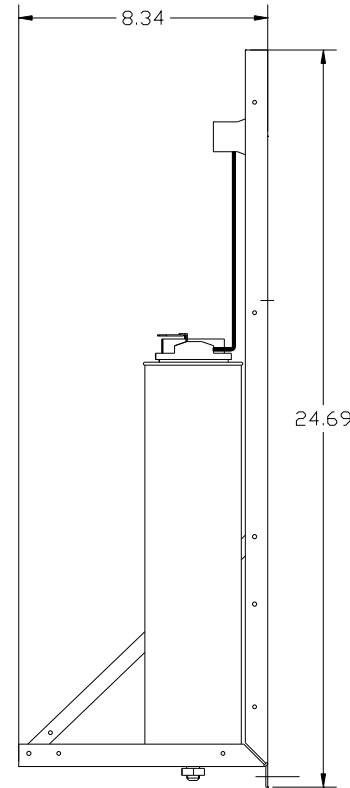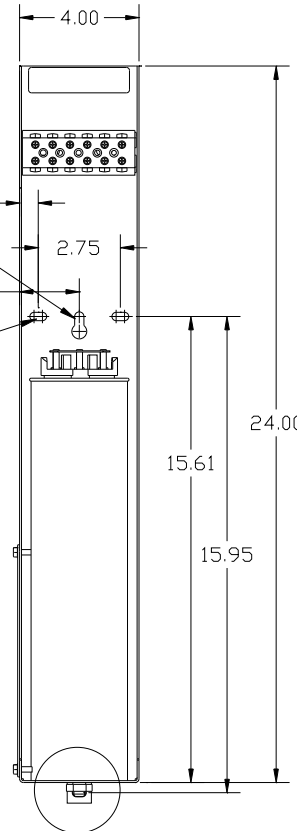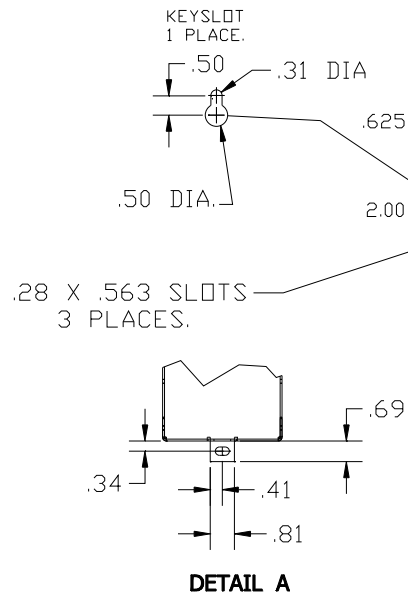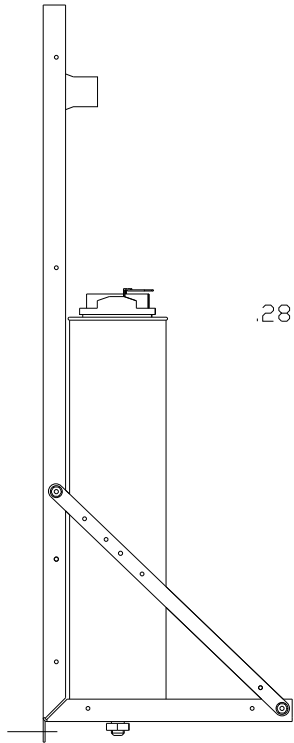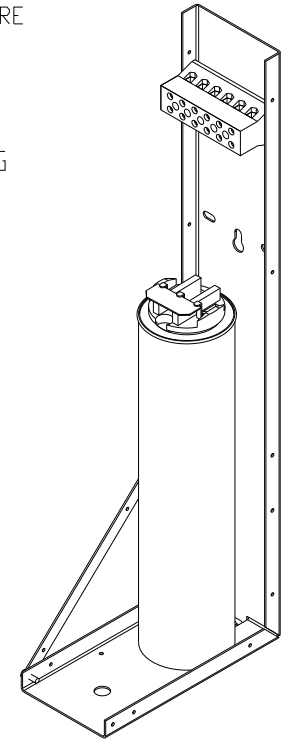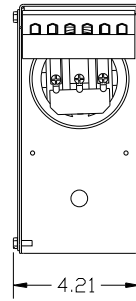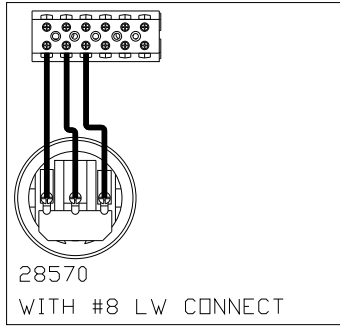

SEE  
 DETAIL A

NOTE: 27908, Manual KPC Installation Guide  
 MUST SHIP WITH EACH ASSEMBLY.

<small>TCL, LLC CLAIMS PROPRIETARY RIGHTS IN THE MATERIAL HEREIN DISCLOSED. IT IS SUPPLIED WITHOUT PREJUDICE TO ANY PATENT RIGHTS OF TCL AND MAY NOT BE REPRODUCED OR USED TO MANUFACTURE ANYTHING SHOWN THEREIN WITHOUT WRITTEN PERMISSION FROM TCL.</small>				TOLERANCES (EXCEPT AS NOTED):		W132 N10611 Grant Drive Germantown, WI 53022 KPCUL020C60, 60HP, 20kVar.
				DECIMAL		
				FRACTIONAL		PANELIZED CAPS DRN BY DSW DATE 8/30/11 DWG NO. 104835DG SCALE TO FIT SIZE C SHT. 1 of 1
				ANGULAR		
B	2805 REVISED BRACKET	1/3/12	DSW	± 1/32		
A	AS BUILT	9/8/11	DSW	ANGULAR		
NO	REVISION	DATE	BY	± 1/2°		